


PLAN DE MASSE
SECTION AL
ECHELLE : 1/500

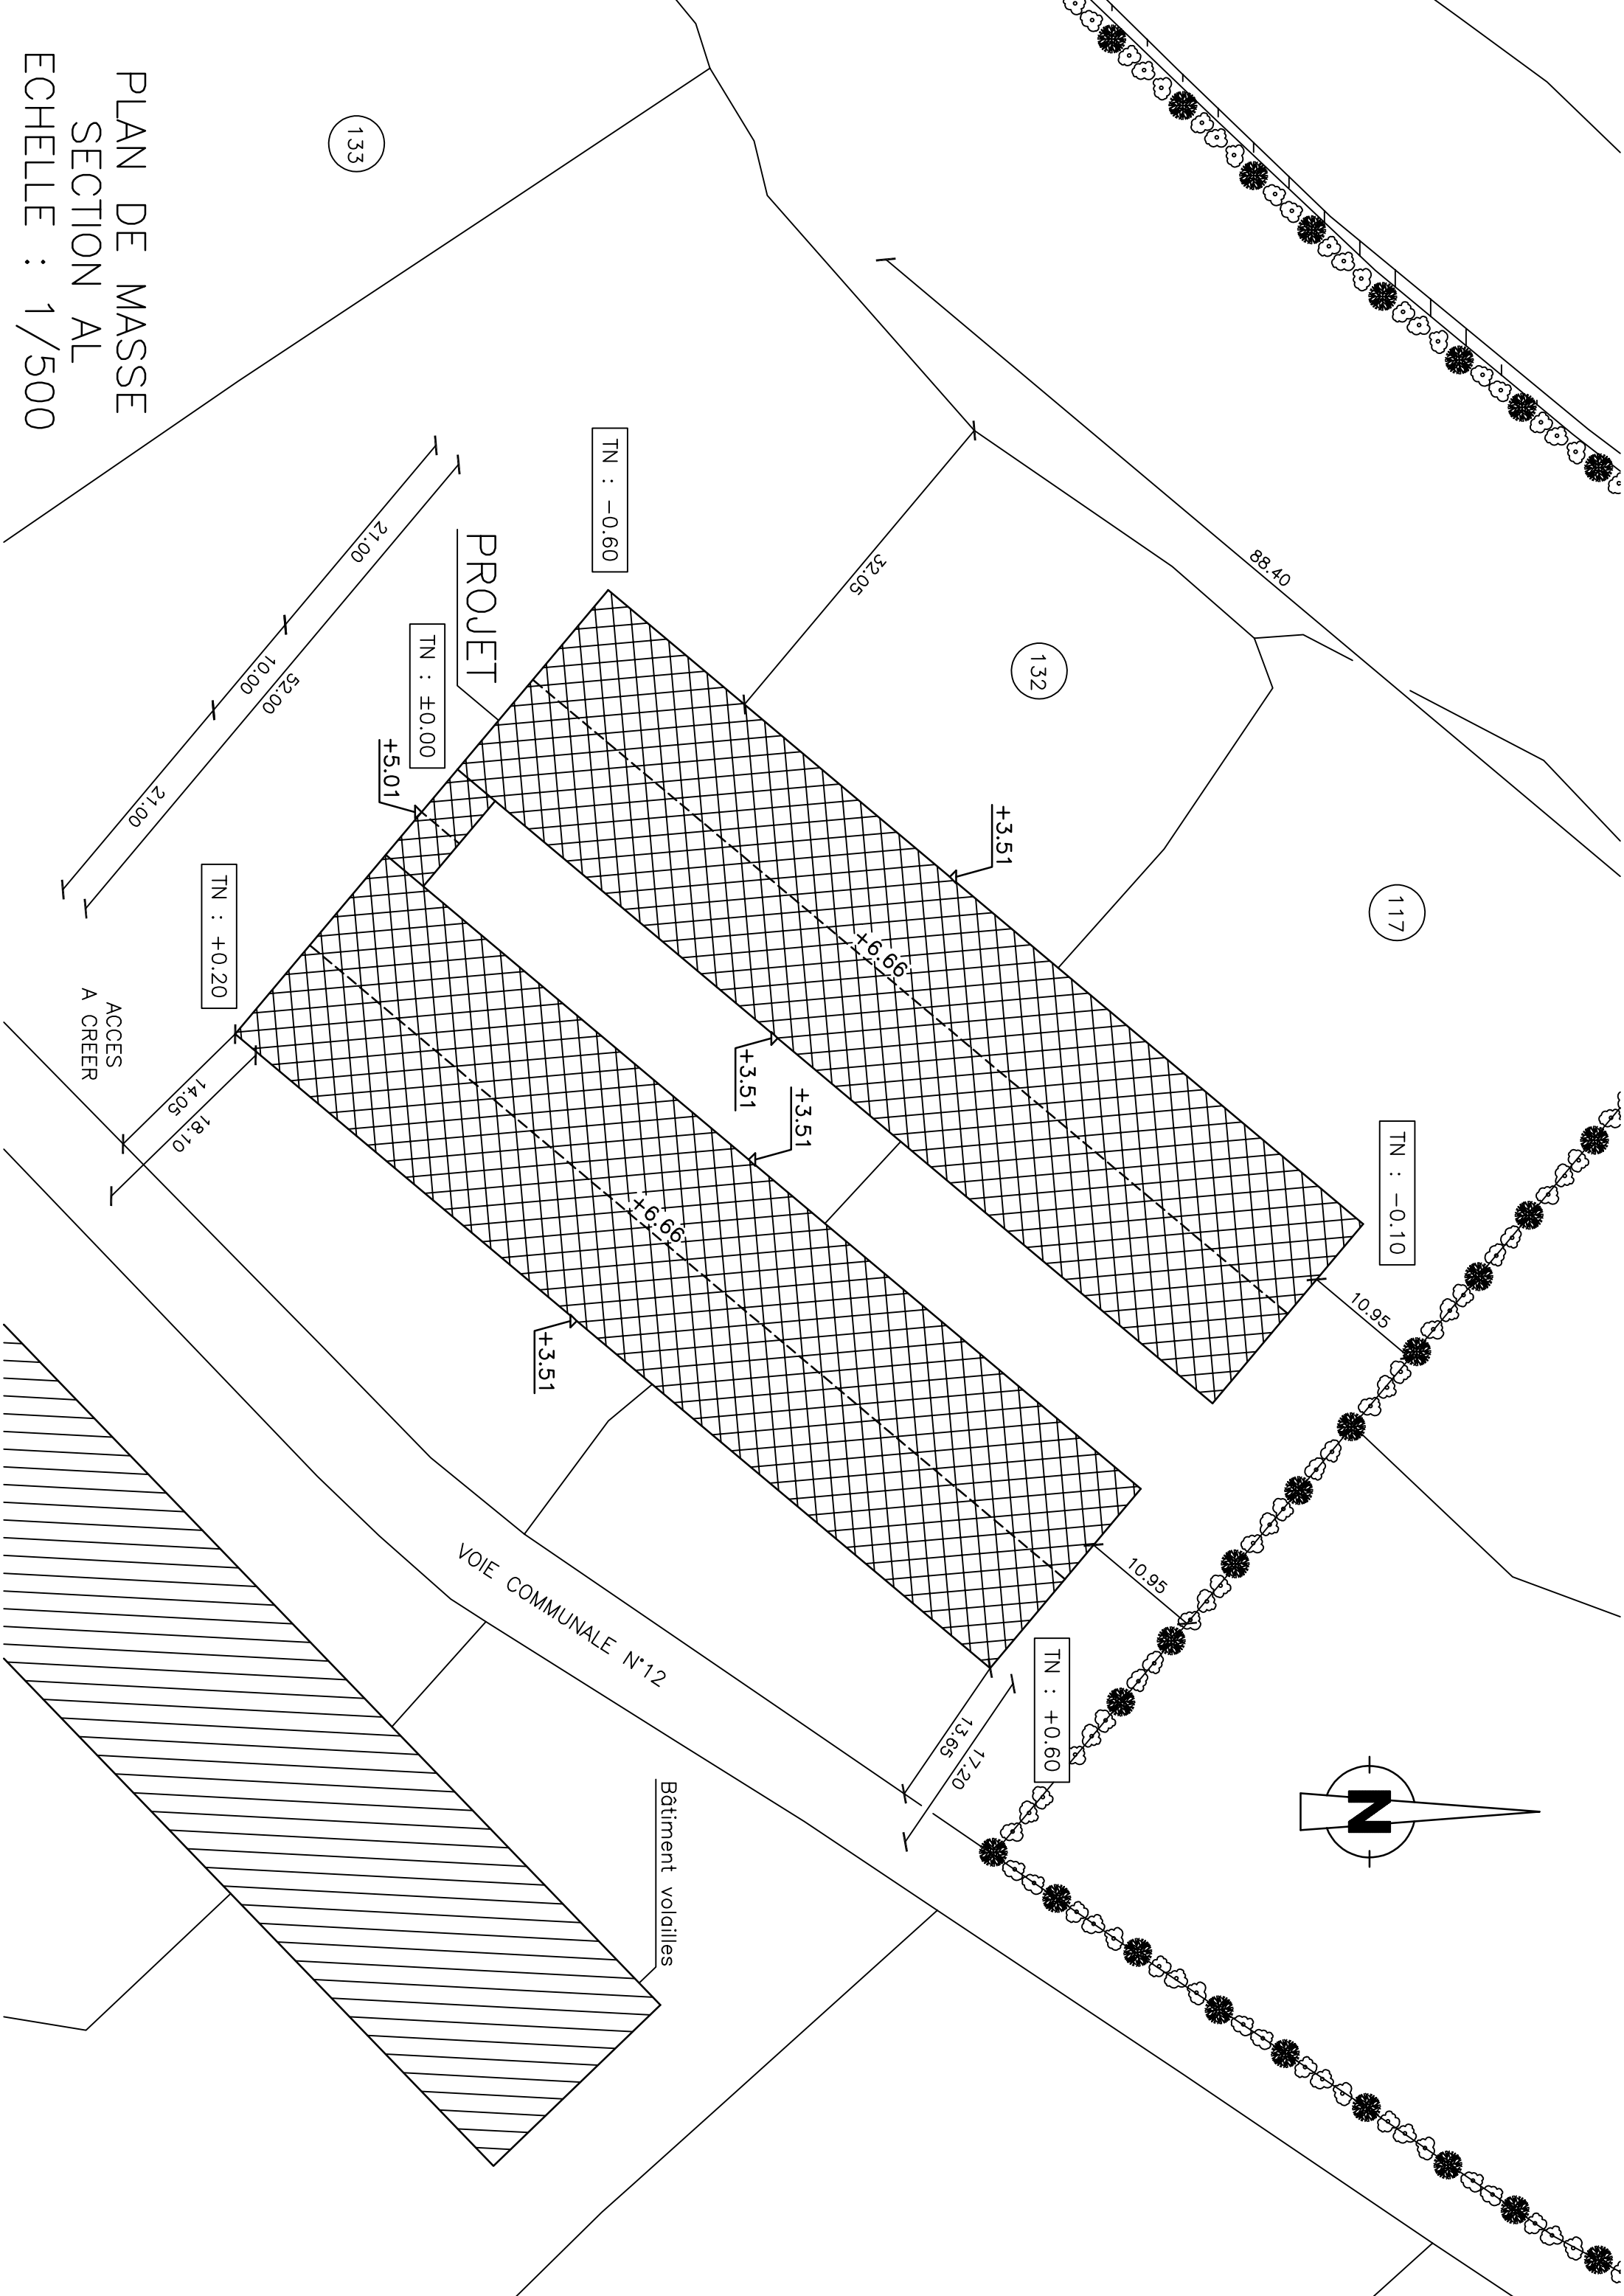

PROJET

VOIE COMMUNALE N°12

Batiment volailles

ACCES
A CREEP

N

133

132

117

TN : -0.60

TN : ±0.00

TN : +0.20

+5.01

+3.51

+3.51

+3.51

+3.51

TN : -0.10

TN : +0.60

21.00

10.00

52.00

21.00

14.05

18.10

32.05

88.40

99.91

+3.51

+3.51

+6.66

+3.51

10.95

10.95

17.20

13.65