


G4 S1 B3

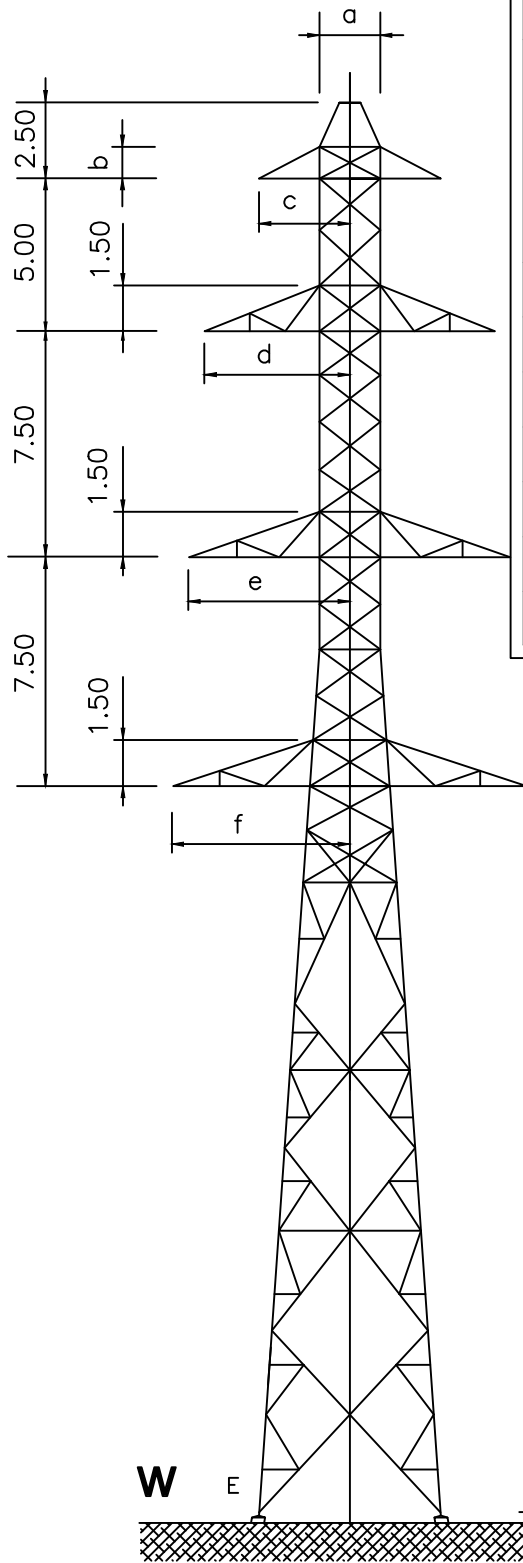

DIMENSIONS PRINCIPALES (metres)							
Niveau	Hauteurs					Empattements des futs	
	du tronçon	sous consoles	totales				
			B3				
			K.N.T	A.S	S0 S1	K.N.T	A.S.S0.S1
R2	—	12.00	34.50	41.00	39.50	3.93 x 3.93	
R1	6.00	18.00	40.50	41.00	39.50	4.83 x 4.93	5.33 x 5.33
W	6.00	24.00	46.50	47.00	45.50	5.73 x 5.73	6.23 x 6.23
X	6.00	30.00	52.50	53.00	51.50	6.63 x 6.63	7.13 x 7.13
Y	7.00	37.00	59.50	60.00	58.50	7.68 x 7.68	8.18 x 8.18
Z1	8.00	45.00	67.50	68.00	66.50	8.88 x 8.88	9.38 x 9.38
Z2	10.00	55.00	78.00	78.00	76.50	0.90 x 10.90	

LONGUEURS DES CONSOLES (metres)						
Type Lgr.	K	N	T	A	S.S0	S1
a	1.50	1.50	1.50	2.00	2.00	2.00
b	1.00	1.00	1.00	1.00	1.00	1.50
c	2.80	2.80	2.80	3.00	3.00	4.50
d	3.50	4.20	4.20	4.80	4.80	5.40
e	3.80	4.50	4.50	5.30	5.30	5.70
f	4.10	4.80	4.80	5.80	5.80	6.00
g			5.10		5.80	6.40
h			5.40		6.30	6.70
j			5.70		6.80	7.00
k	5.10	6.15	6.15	7.10	7.10	7.00

W **E** 0.30
 DOUBLE PENTE 15% ET 15%